
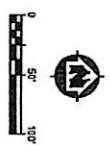


TYPICAL HANGAR AREA CROSS SECTION

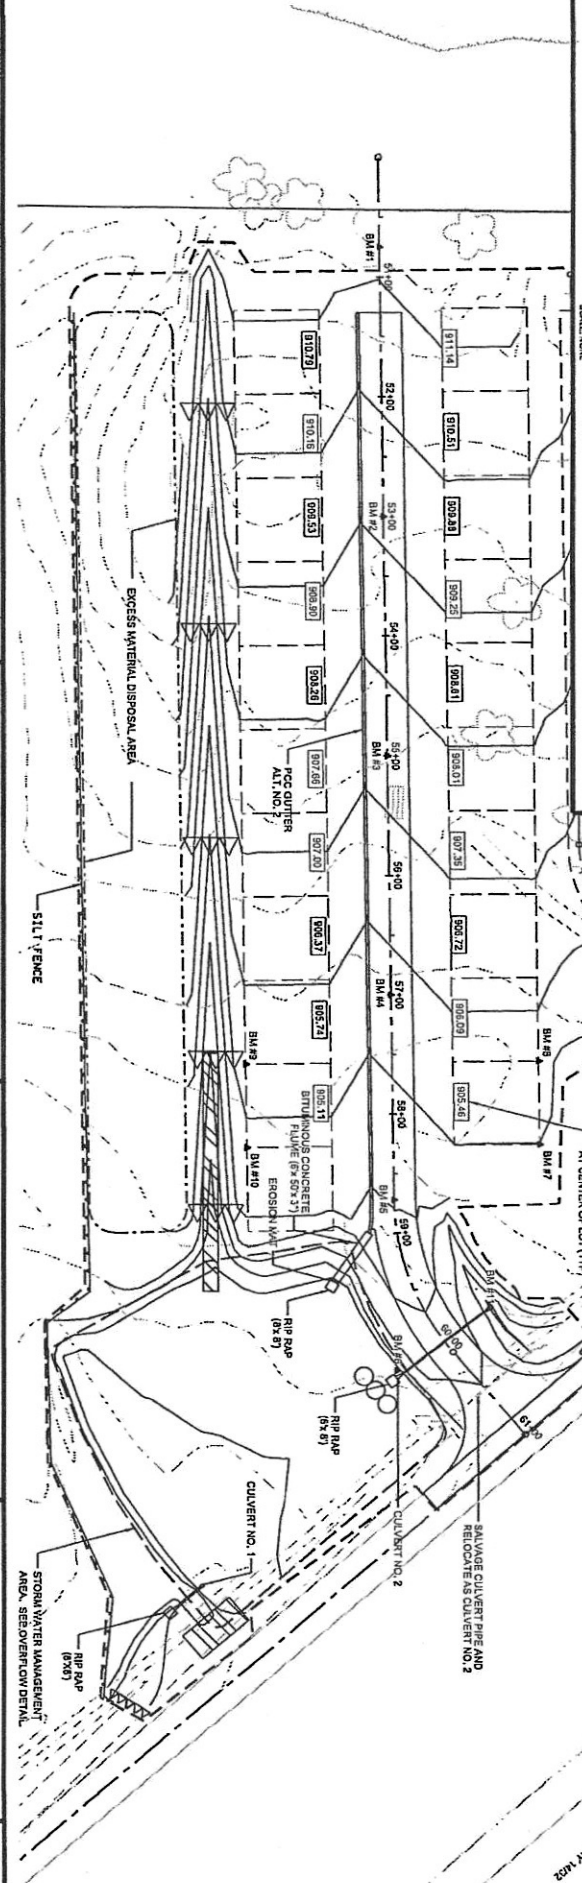

LEGEND

- EXISTING 1' CONTROL
- EXISTING 5' CONTROL
- FINISHED 1' CONTROL
- FINISHED 5' CONTROL
- CONSTRUCTION LIMITS
- SILT FENCE
- EROSION MAT, UPRUN, PLASS 1
- USE 70% ROAD STABLE PATTERN
- TEMPORARY DITCH CREEKS
- CULVERT PIPE DITCH CHECKS

| BM # | ELEVATION | DESCRIPTION |
|------|-----------|-------------------------------------|
| 1 | 909.22 | WAG NAIL AT 52+7.5 |
| 2 | 907.24 | WAG NAIL AT 53+00 |
| 3 | 908.66 | WAG NAIL AT 54+00 |
| 4 | 904.16 | WAG NAIL AT 54+71.8 (PC) |
| 5 | 904.16 | 1" IRON PIPE ON CENTERLINE EXTENDED |
| 6 | 904.71 | 3/4" IRON BAR AT HANGER LOT CORNER |
| 7 | 904.71 | 3/4" IRON BAR AT HANGER LOT CORNER |
| 8 | 905.61 | 3/4" IRON BAR AT HANGER LOT CORNER |
| 9 | 904.72 | 3/4" IRON BAR AT HANGER LOT CORNER |
| 10 | 904.72 | 3/4" IRON BAR AT HANGER LOT CORNER |
| 11 | 901.15 | CUT CROSS ON CULVERT PIPE |